


PLAN REțele DE APA SI CANALIZARE S.C. ARMAX GAZ S.A. MEDIAS Str. AUREL VLAICU, nr. 35 A

S.C. AUTOMECANICA S.A.

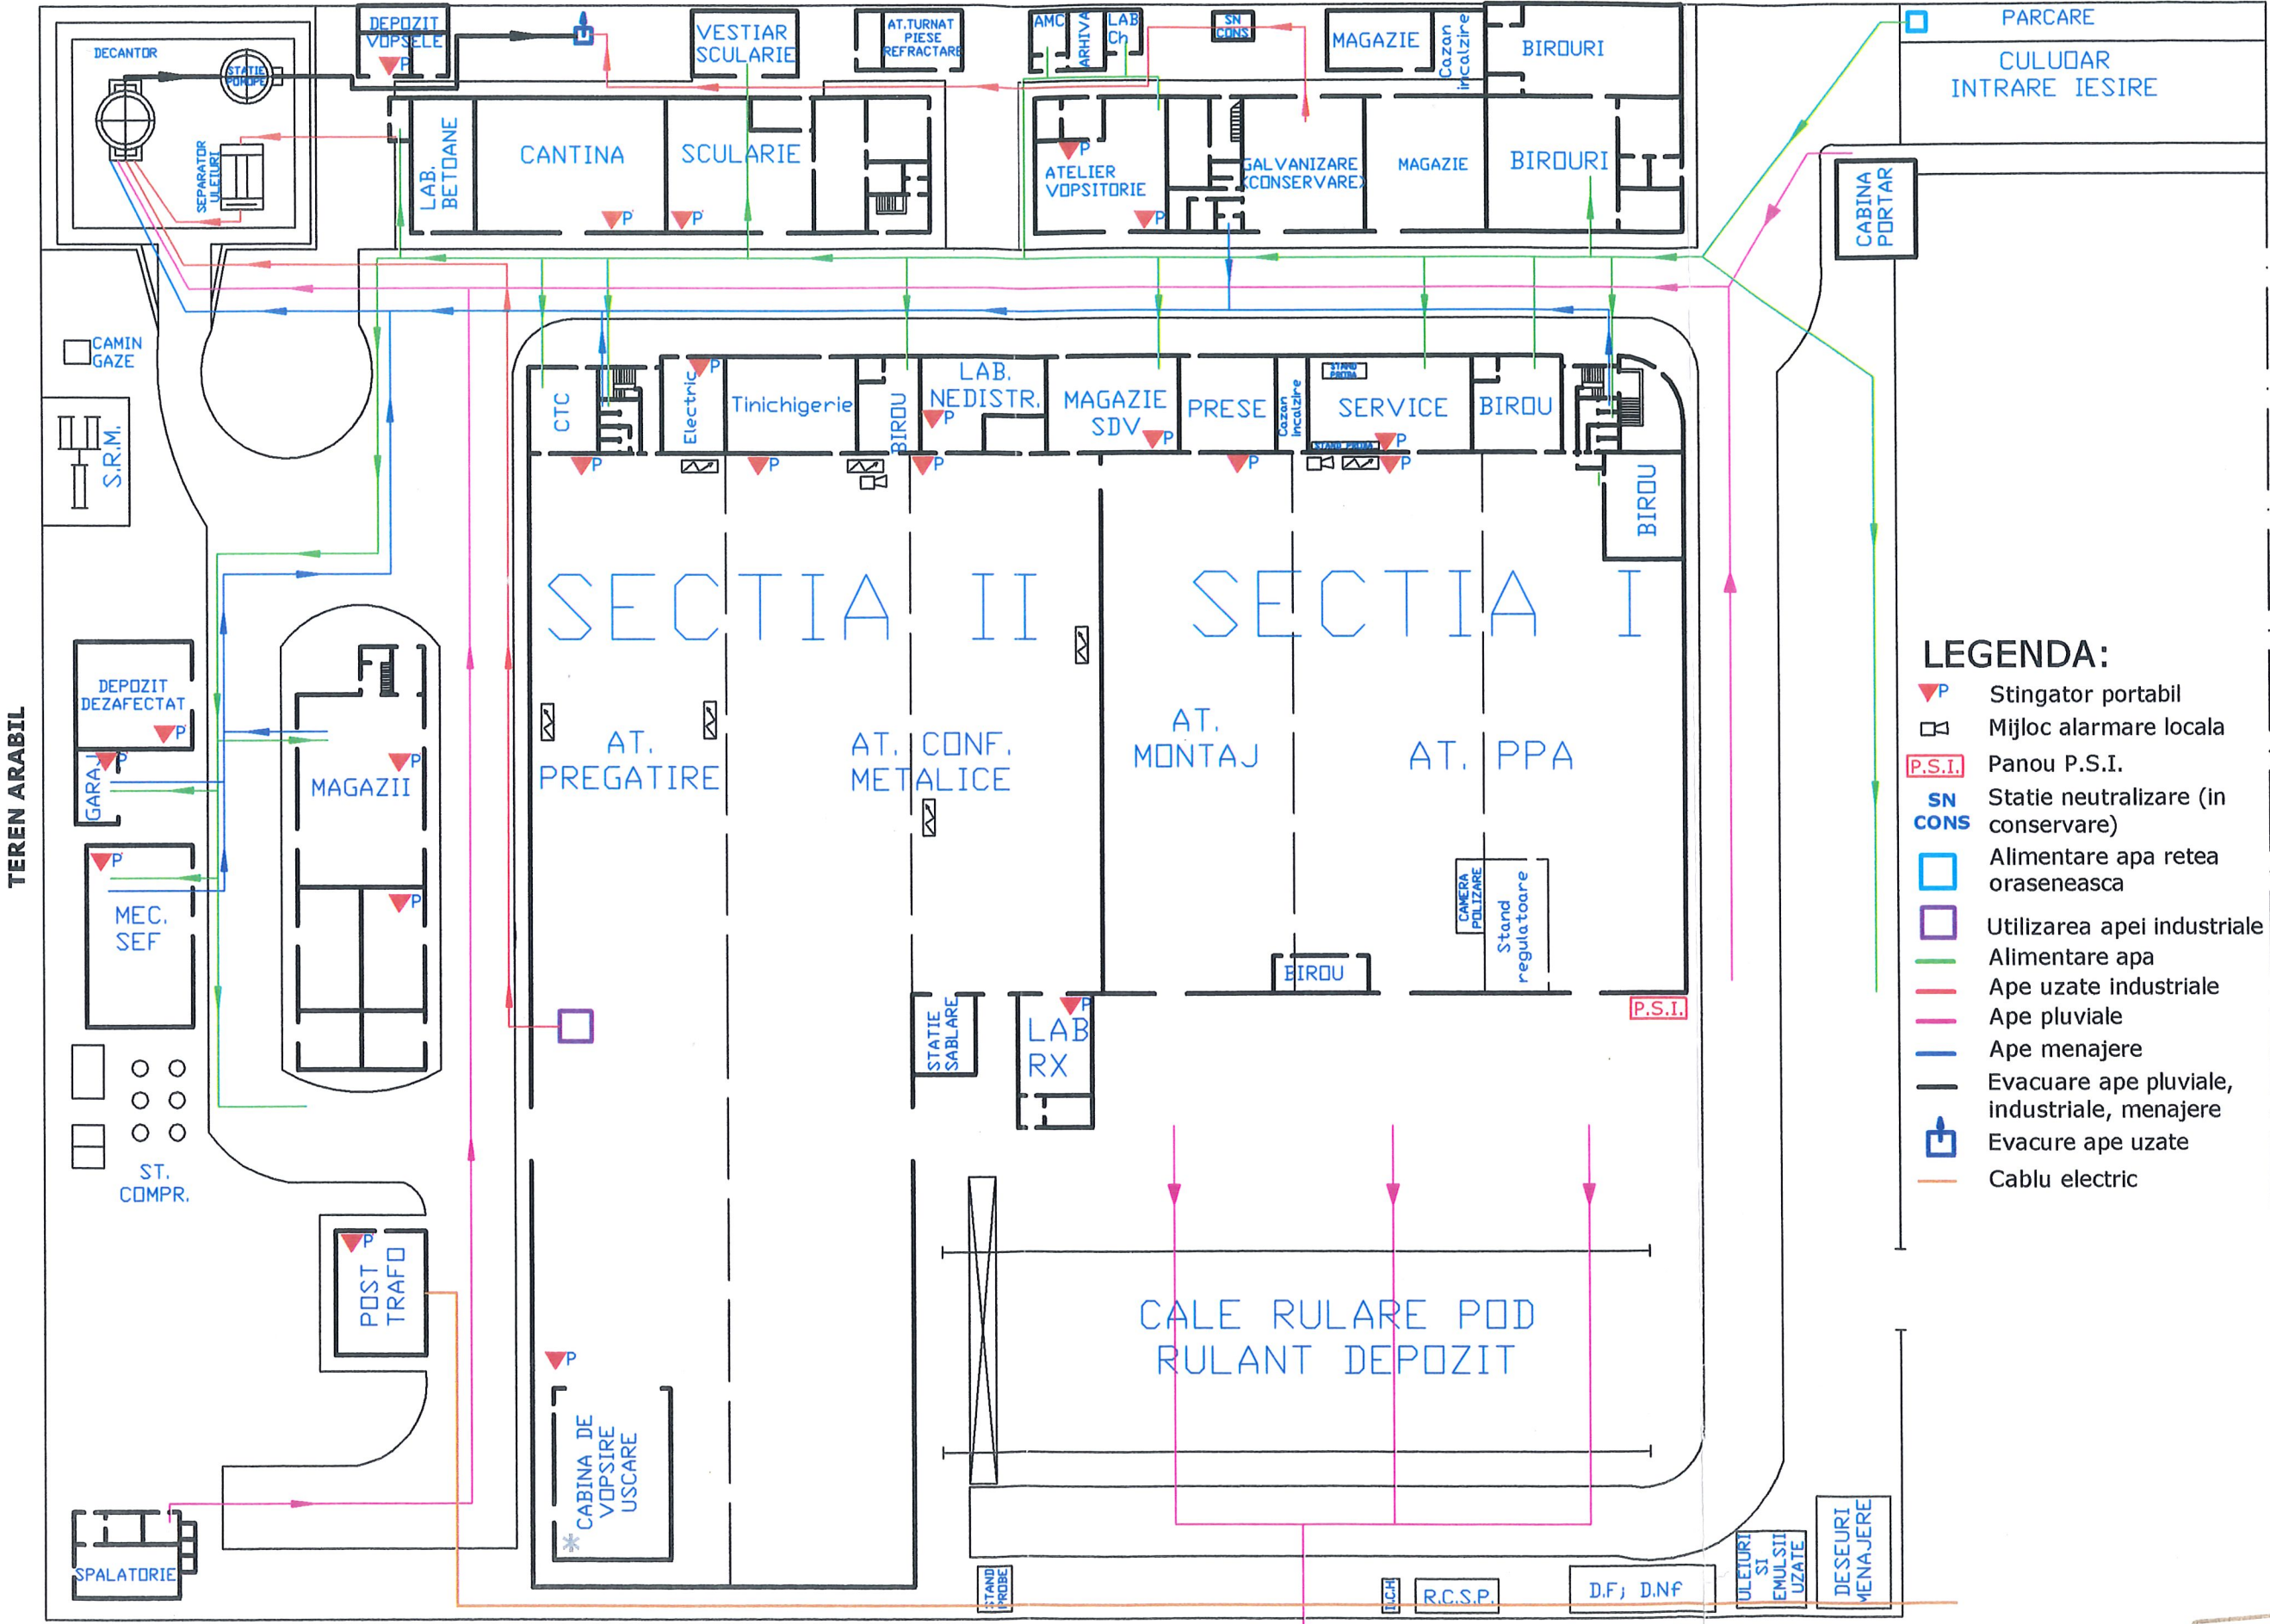

- LEGENDA:**
- ▼ P Stingator portabil
  - ⊠ Mijloc alarmare locala
  - P.S.I. Panou P.S.I.
  - SN CONS Statie neutralizare (in conservare)
  - Alimentare apa retea oraseneasca
  - Utilizarea apei industriale
  - Alimentare apa
  - Ape uzate industriale
  - Ape pluviale
  - Ape menajere
  - Evacuare ape pluviale, industriale, menajere
  - Evacure ape uzate
  - Cablu electric


STR. AUREL VLAICU

STATUT  
MEDIAS  
NESCUTARARE



PLAN DE EVACUARE S.C. ARMAX GAZ S.A. MEDIAS Str. AUREL VLAICU, nr. 35 A

S.C. AUTOMECHANICA S.A.

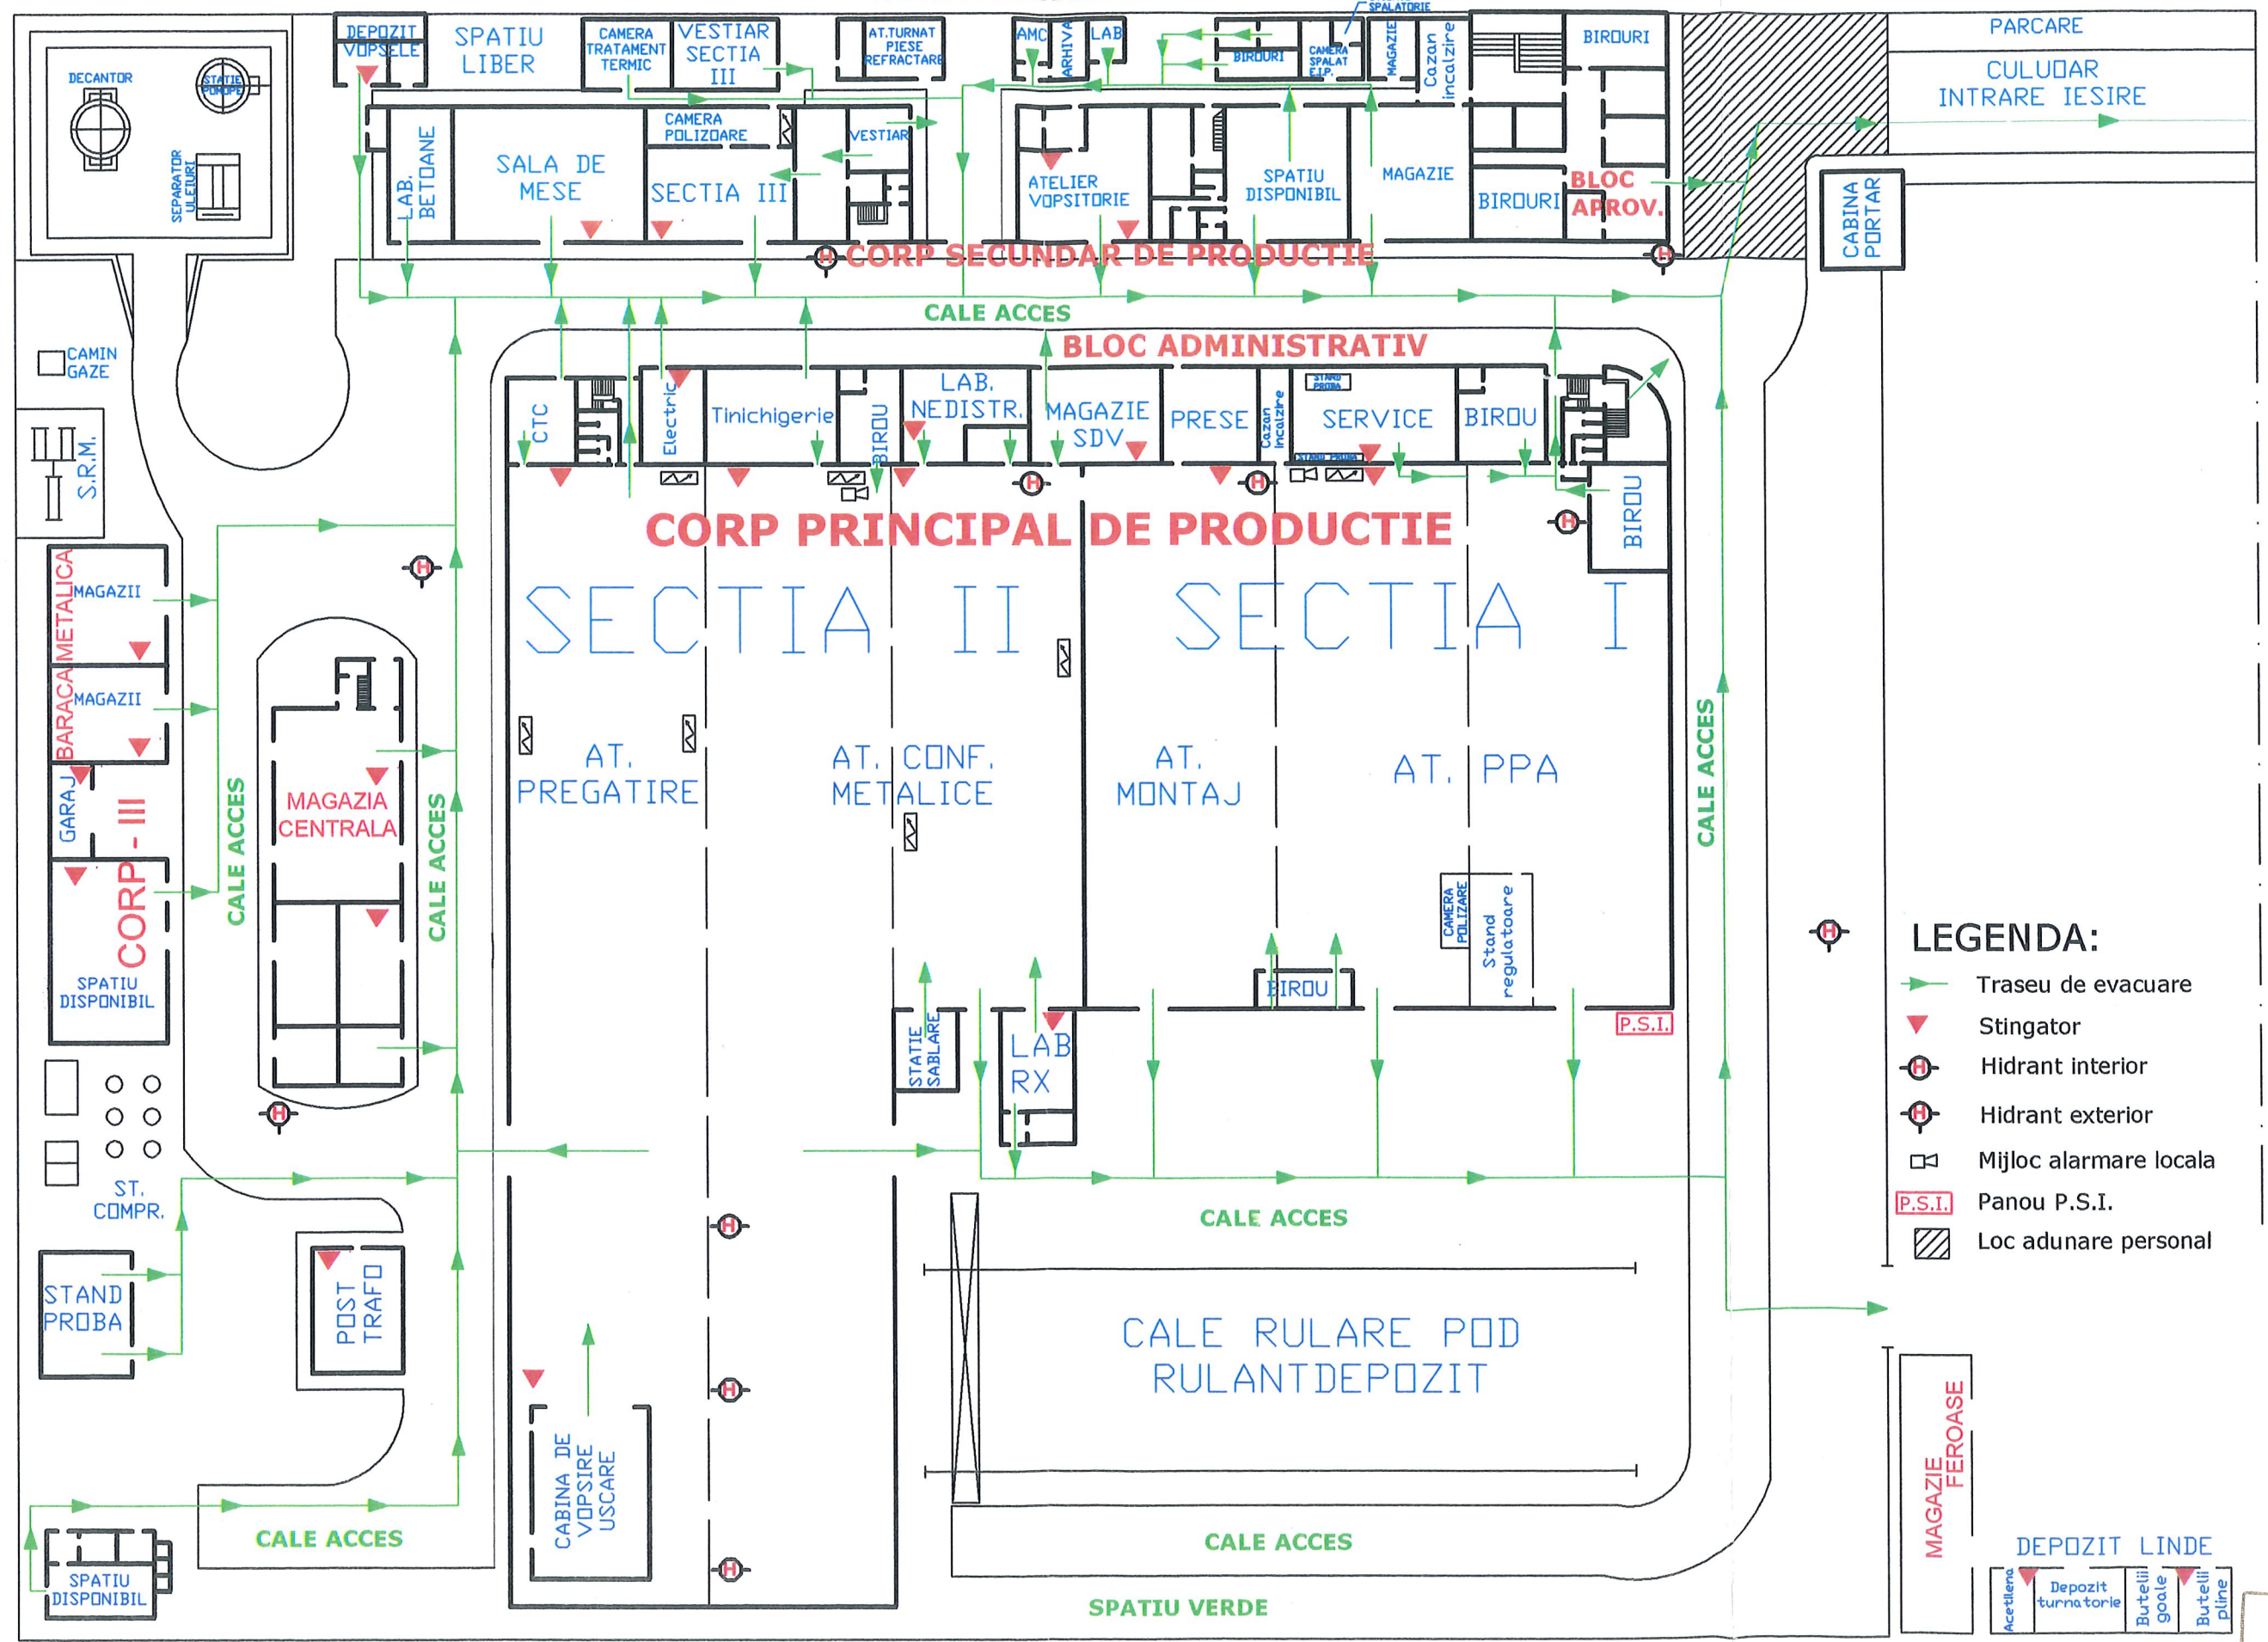

- LEGENDA:**
- Traseu de evacuare
  - Stingator
  - Hidrant interior
  - Hidrant exterior
  - Mijloc alarmare locala
  - Panou P.S.I.
  - Loc adunare personal

STR. AUREL VLAICU

STR. AUREL VLAICU

DEPOZIT LINDE  
 Acetilena  
 Depozit turnatorie  
 Butelii goale  
 Butelii pline

ELIZAT PIRE  
 NESCHIMBARE




PLAN DE EVACUARE S.C. ARMAX GAZ MEDIAS Str.Aurel Vlaicu 35A

APROBAT  
Manager general  
ing. Mircea Vesca



S.C. AUTOMECANICA S.A.

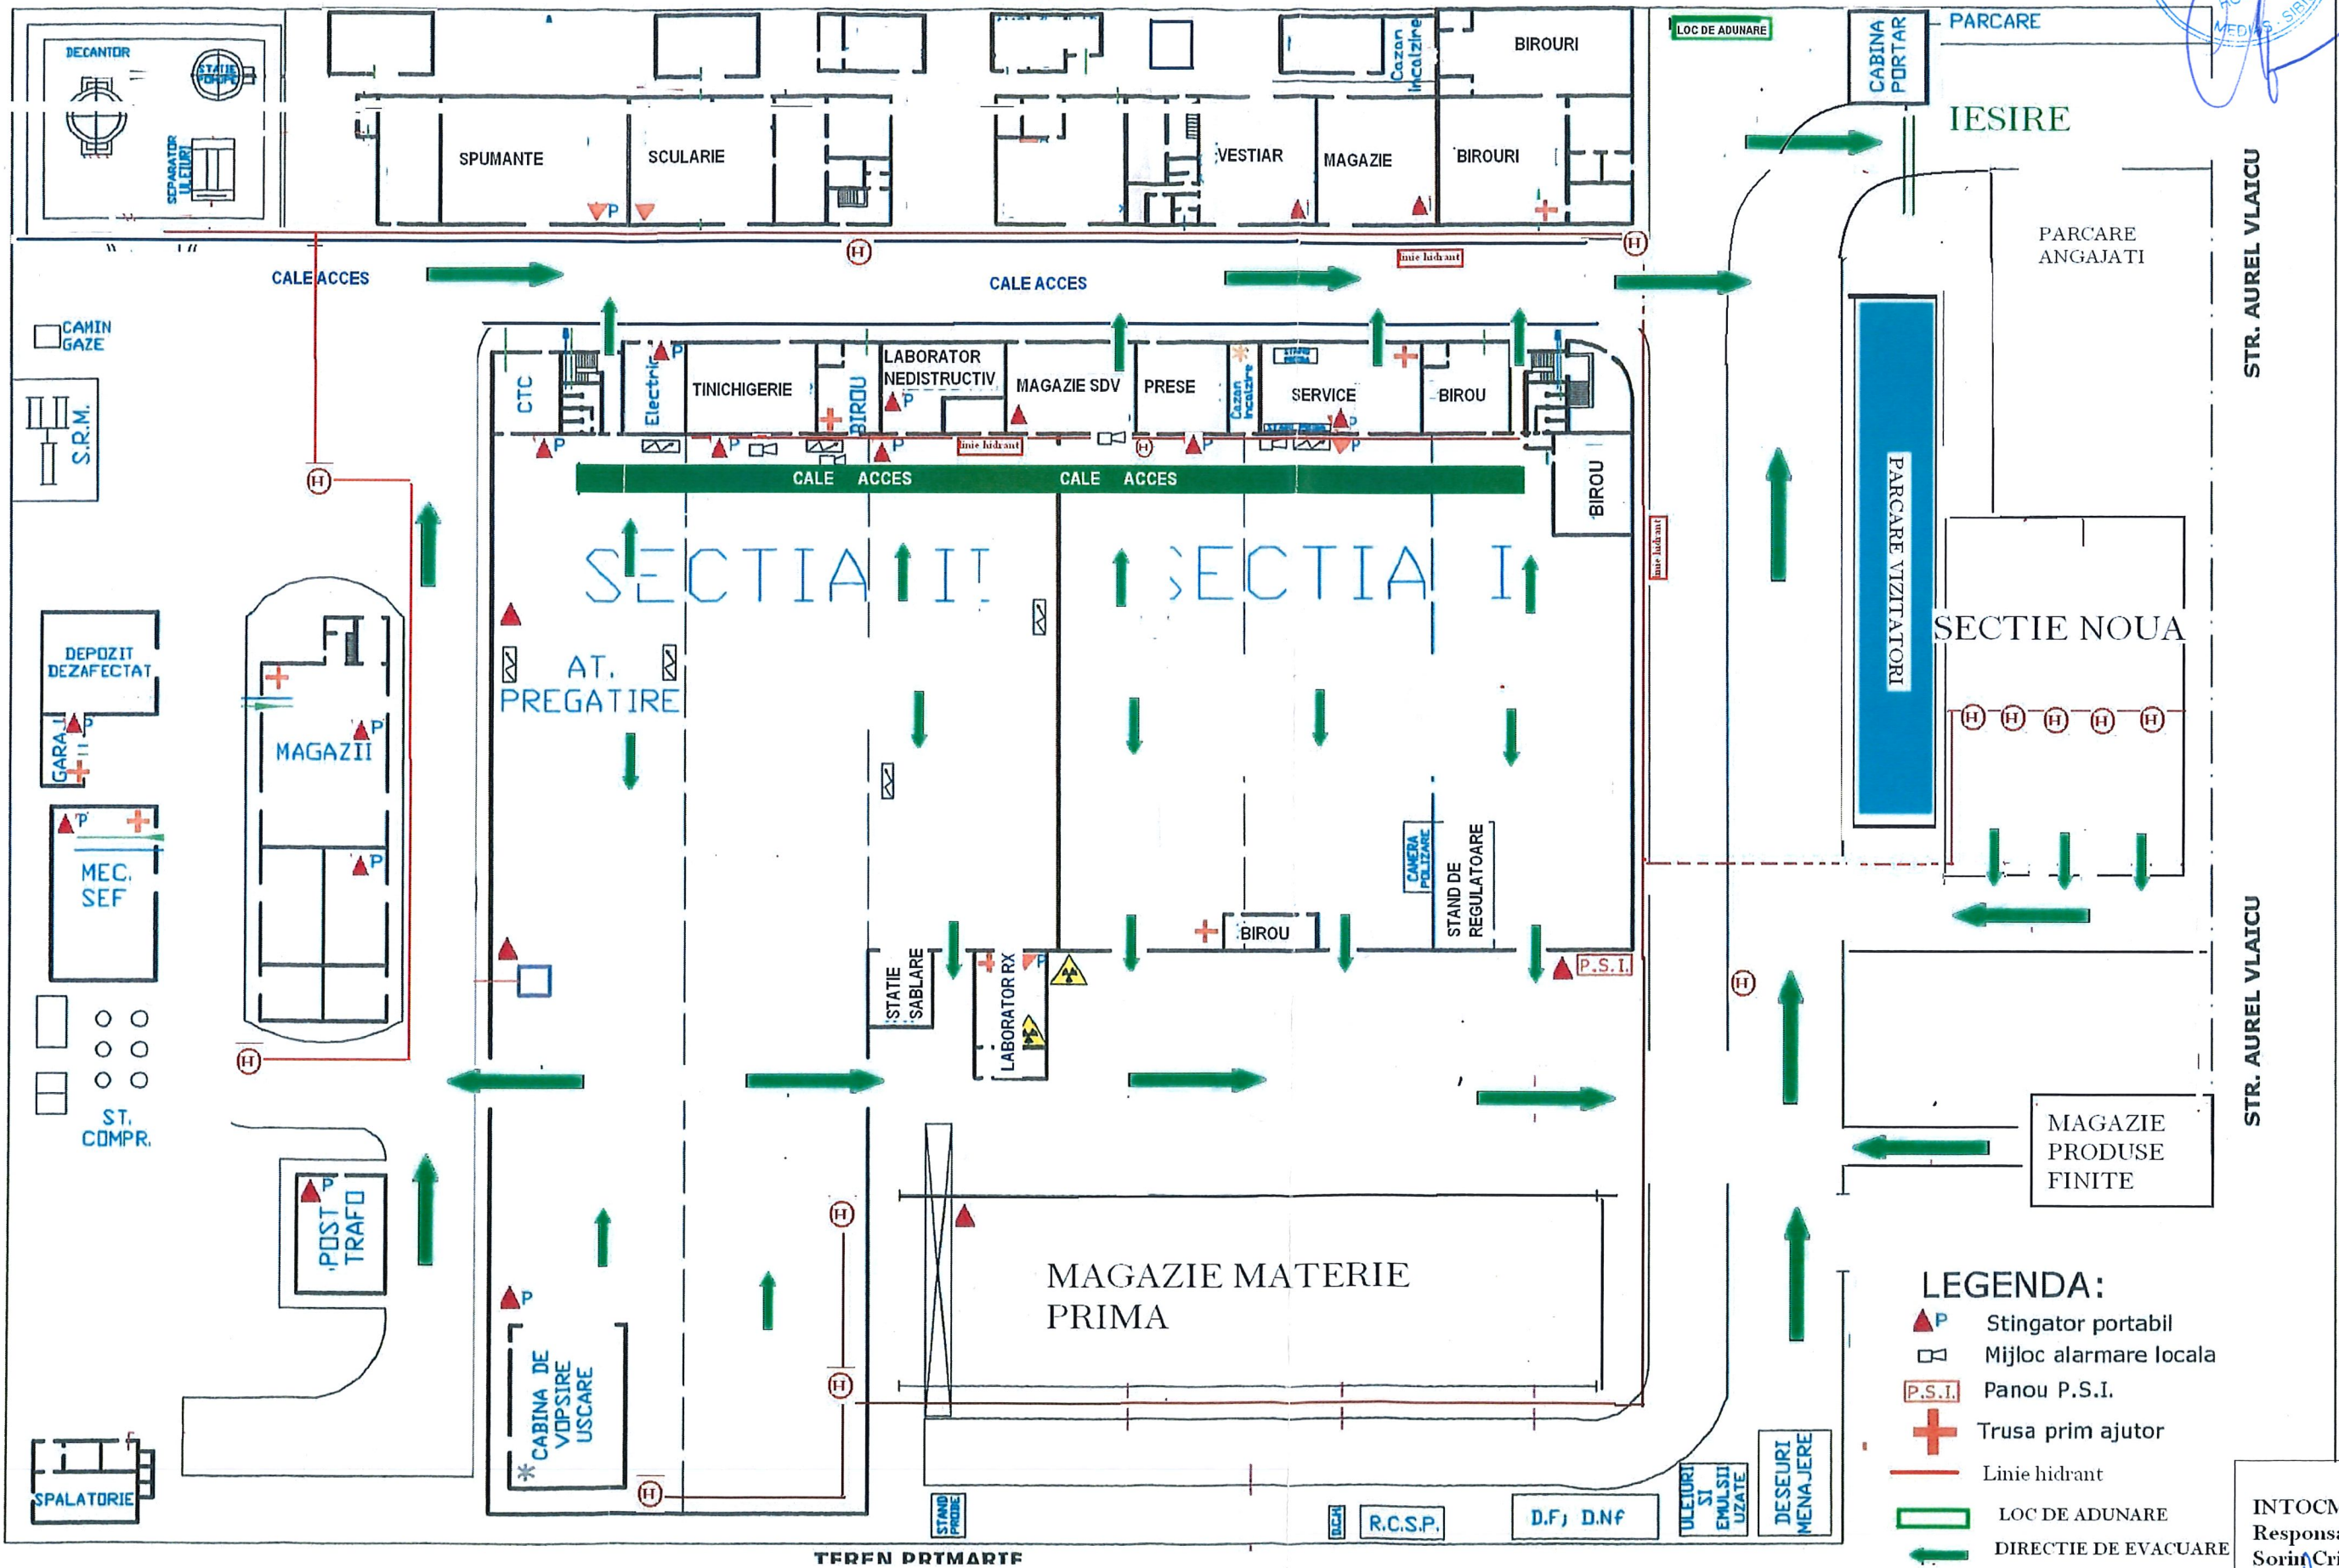

LEGENDA:

- Stingator portabil
- Mijloc alarmare locala
- Panou P.S.I.
- Trusa prim ajutor
- Linie hidrant
- LOC DE ADUNARE
- DIRECTIE DE EVACUARE

INTOCMIT  
Responsabil SU  
Sorin Cristea